


TATE LIVERPOOL DISPLAY 2005

Inverting the Map: Latin American Art from the Tate Collection

15/10/2005 - 26/03/2006

T11864
 CARLOS GARAICOA
 LETTER TO THE CENSORS, 2003
 Architectural model w/ video projection
 Dimensions (H/W/D): 1400 x 2250 x 1150 mm
 Barrier included: 1400 x 2350 x 1250 mm
 10 x Light boxes w/ photographic transp.
 Dimension for each: 187 x 205 x 57 mm
 Monitor: iiyamia 20.1" LCD-TV ProLite C510CT

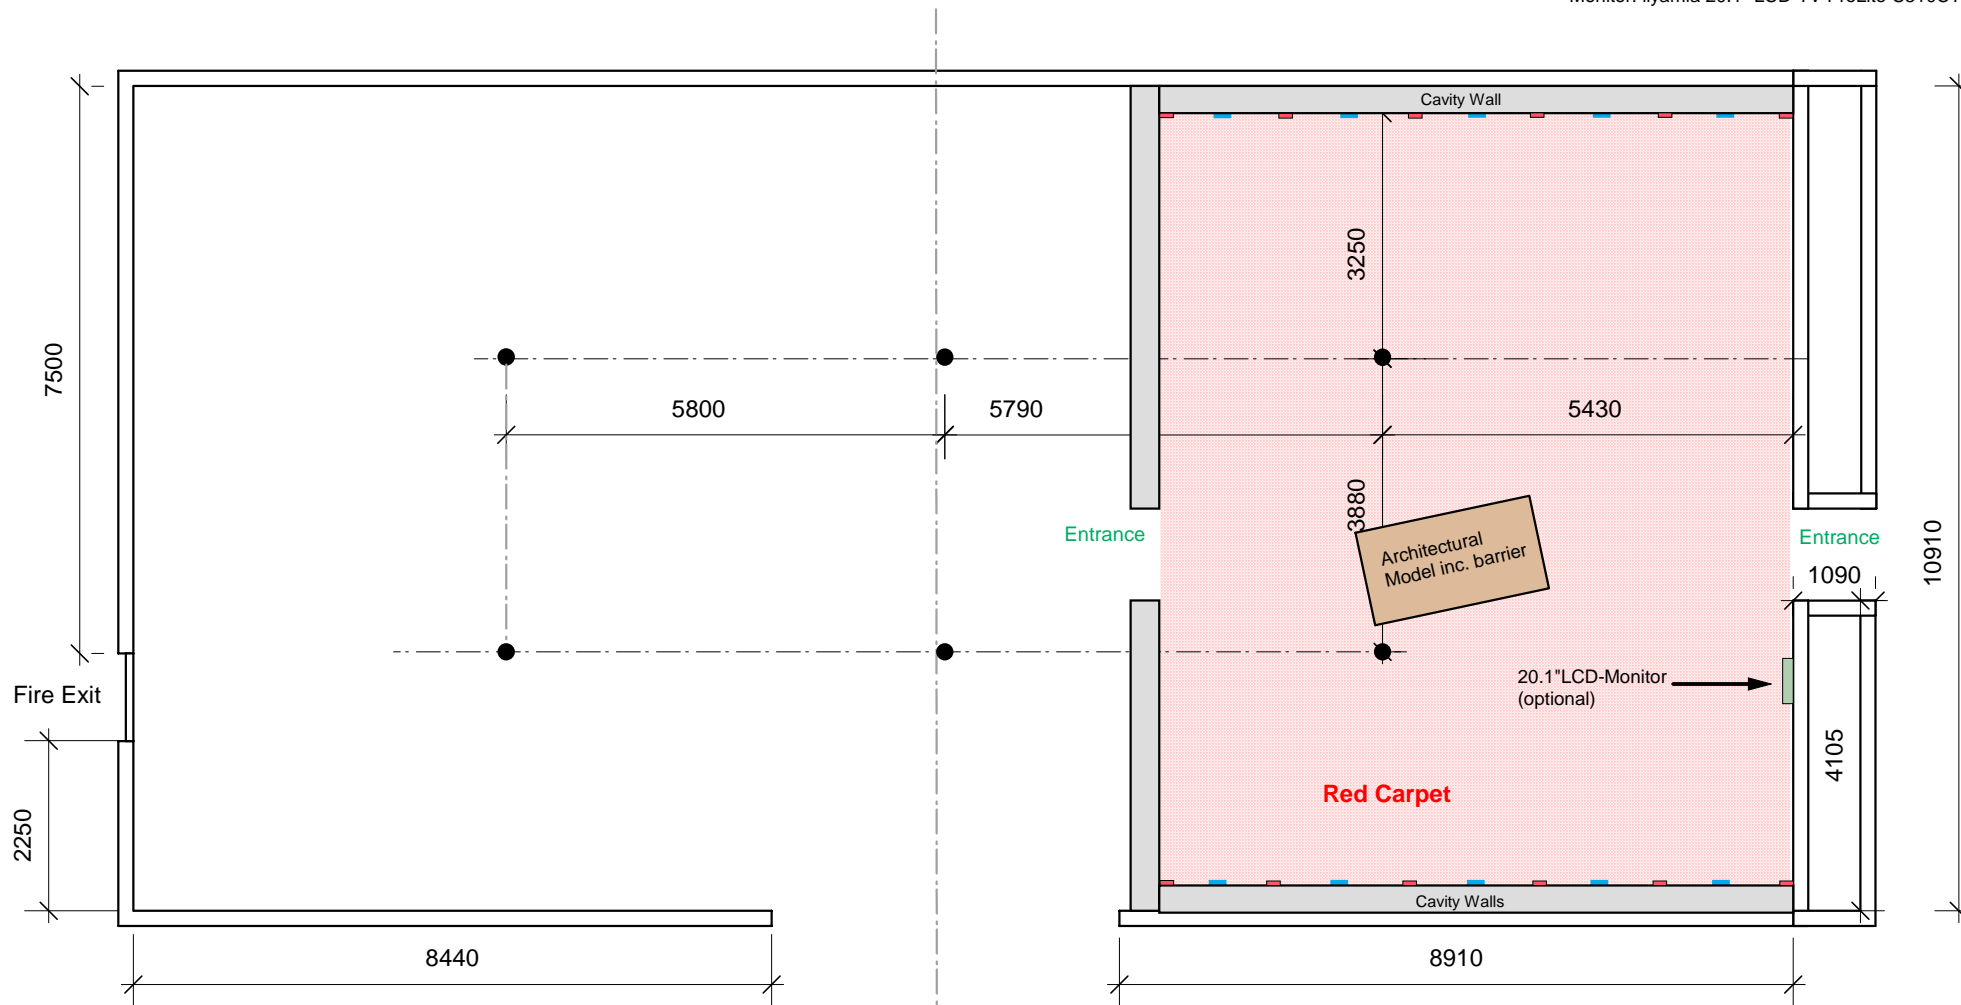

GALLERY FLOOR PLAN
 Drawing date - 12 August 2005
 Dimensions in millimeters

SCALE 1:100

