


MONACO DISPLAY 2005

Exposition du 39e Prix International d'Art Contemporain de Monte-Carlo

15/06/2005 - 10/07/2006

T11864
CARLOS GARAICOA
LETTER TO THE CENSORS, 2003
Architectural model w/ video projection
Dimensions (H/W/D): 1400 x 2250 x 1150 mm
Barrier included: 1400 x 2350 x 1250 mm
10 x Light boxes w/ photographic transp.
Dimension for each: 187 x 205 x 57 mm

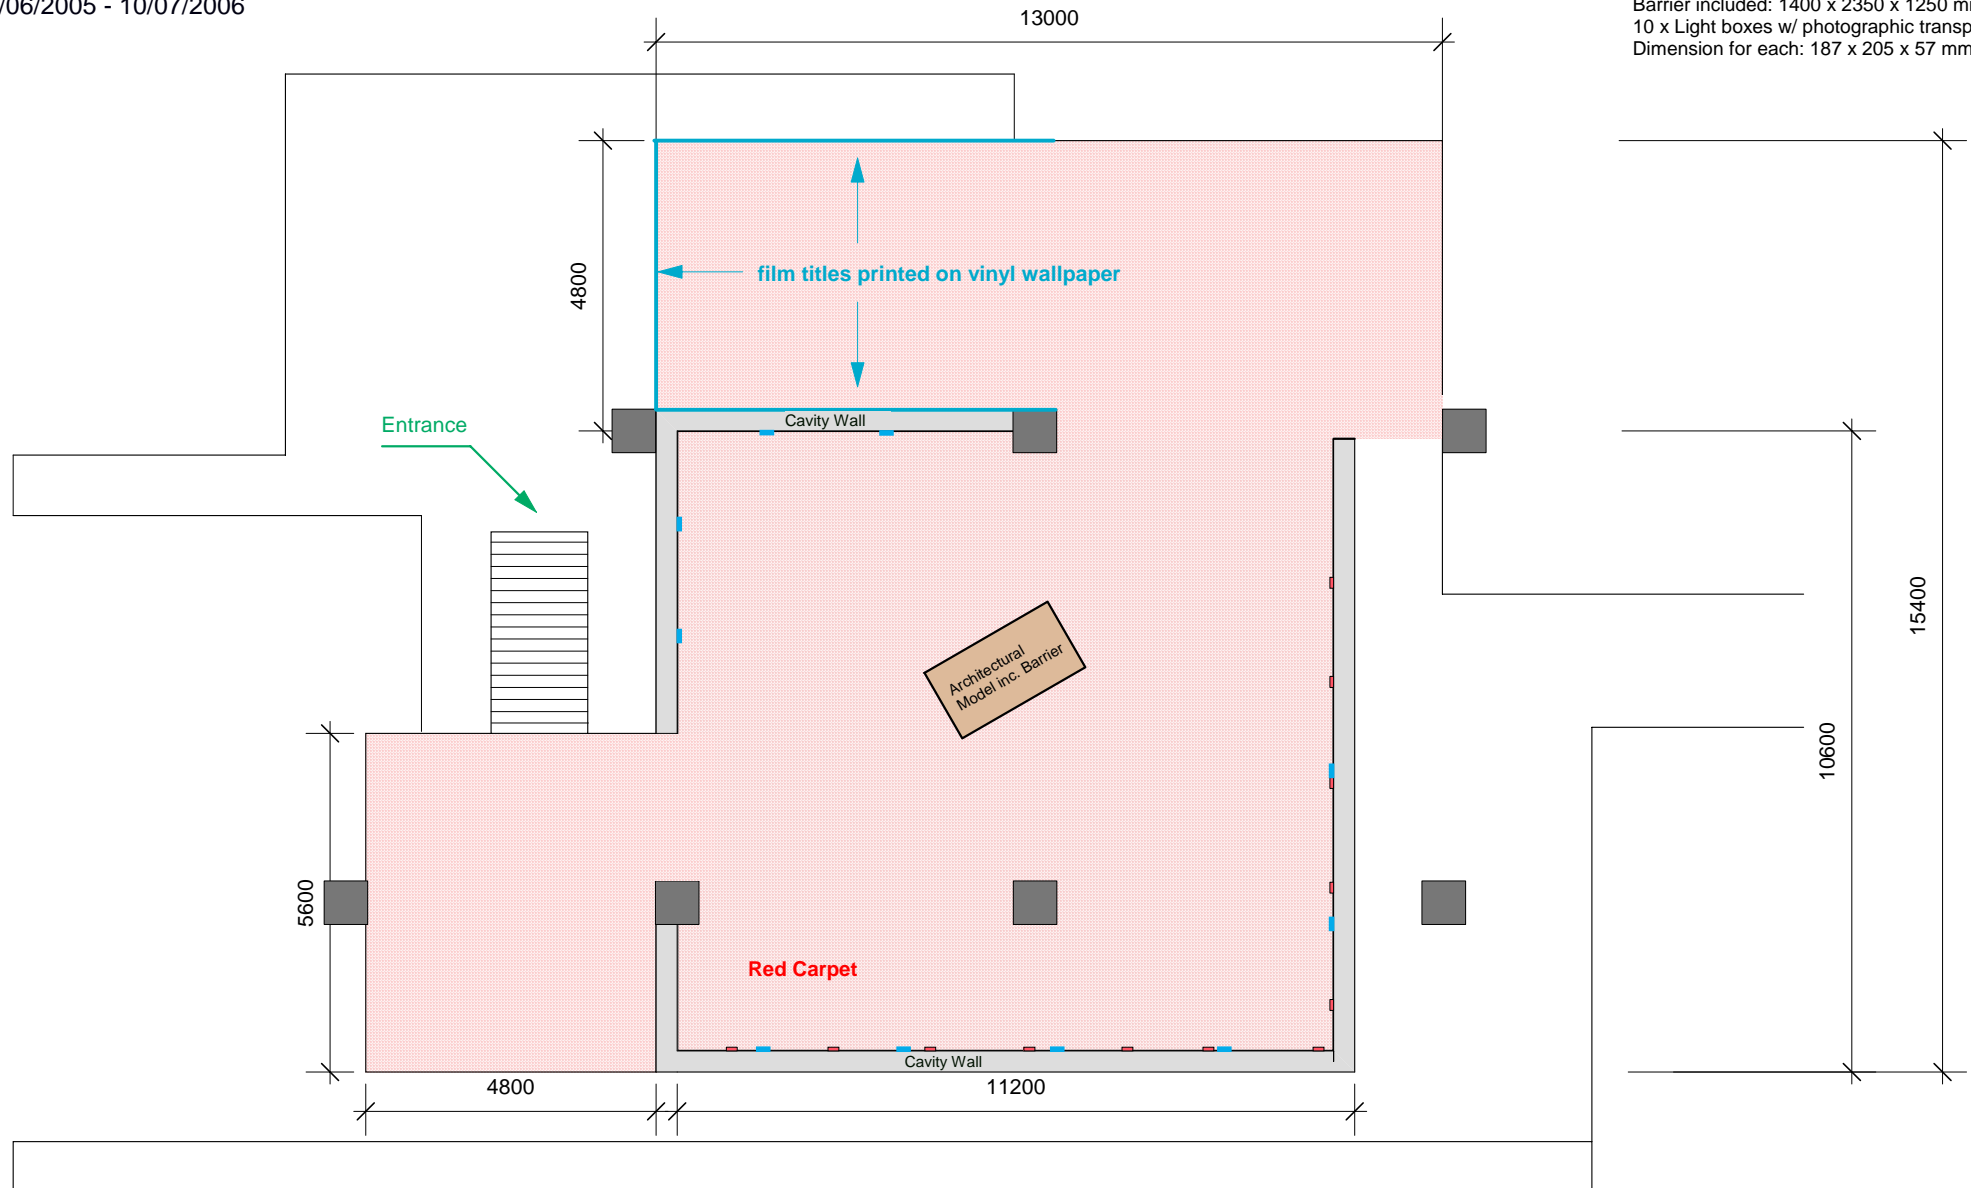

GALLERY FLOOR PLAN
Drawing date - 12 August 2005
Dimensions in millimeters

SCALE 1:125

